



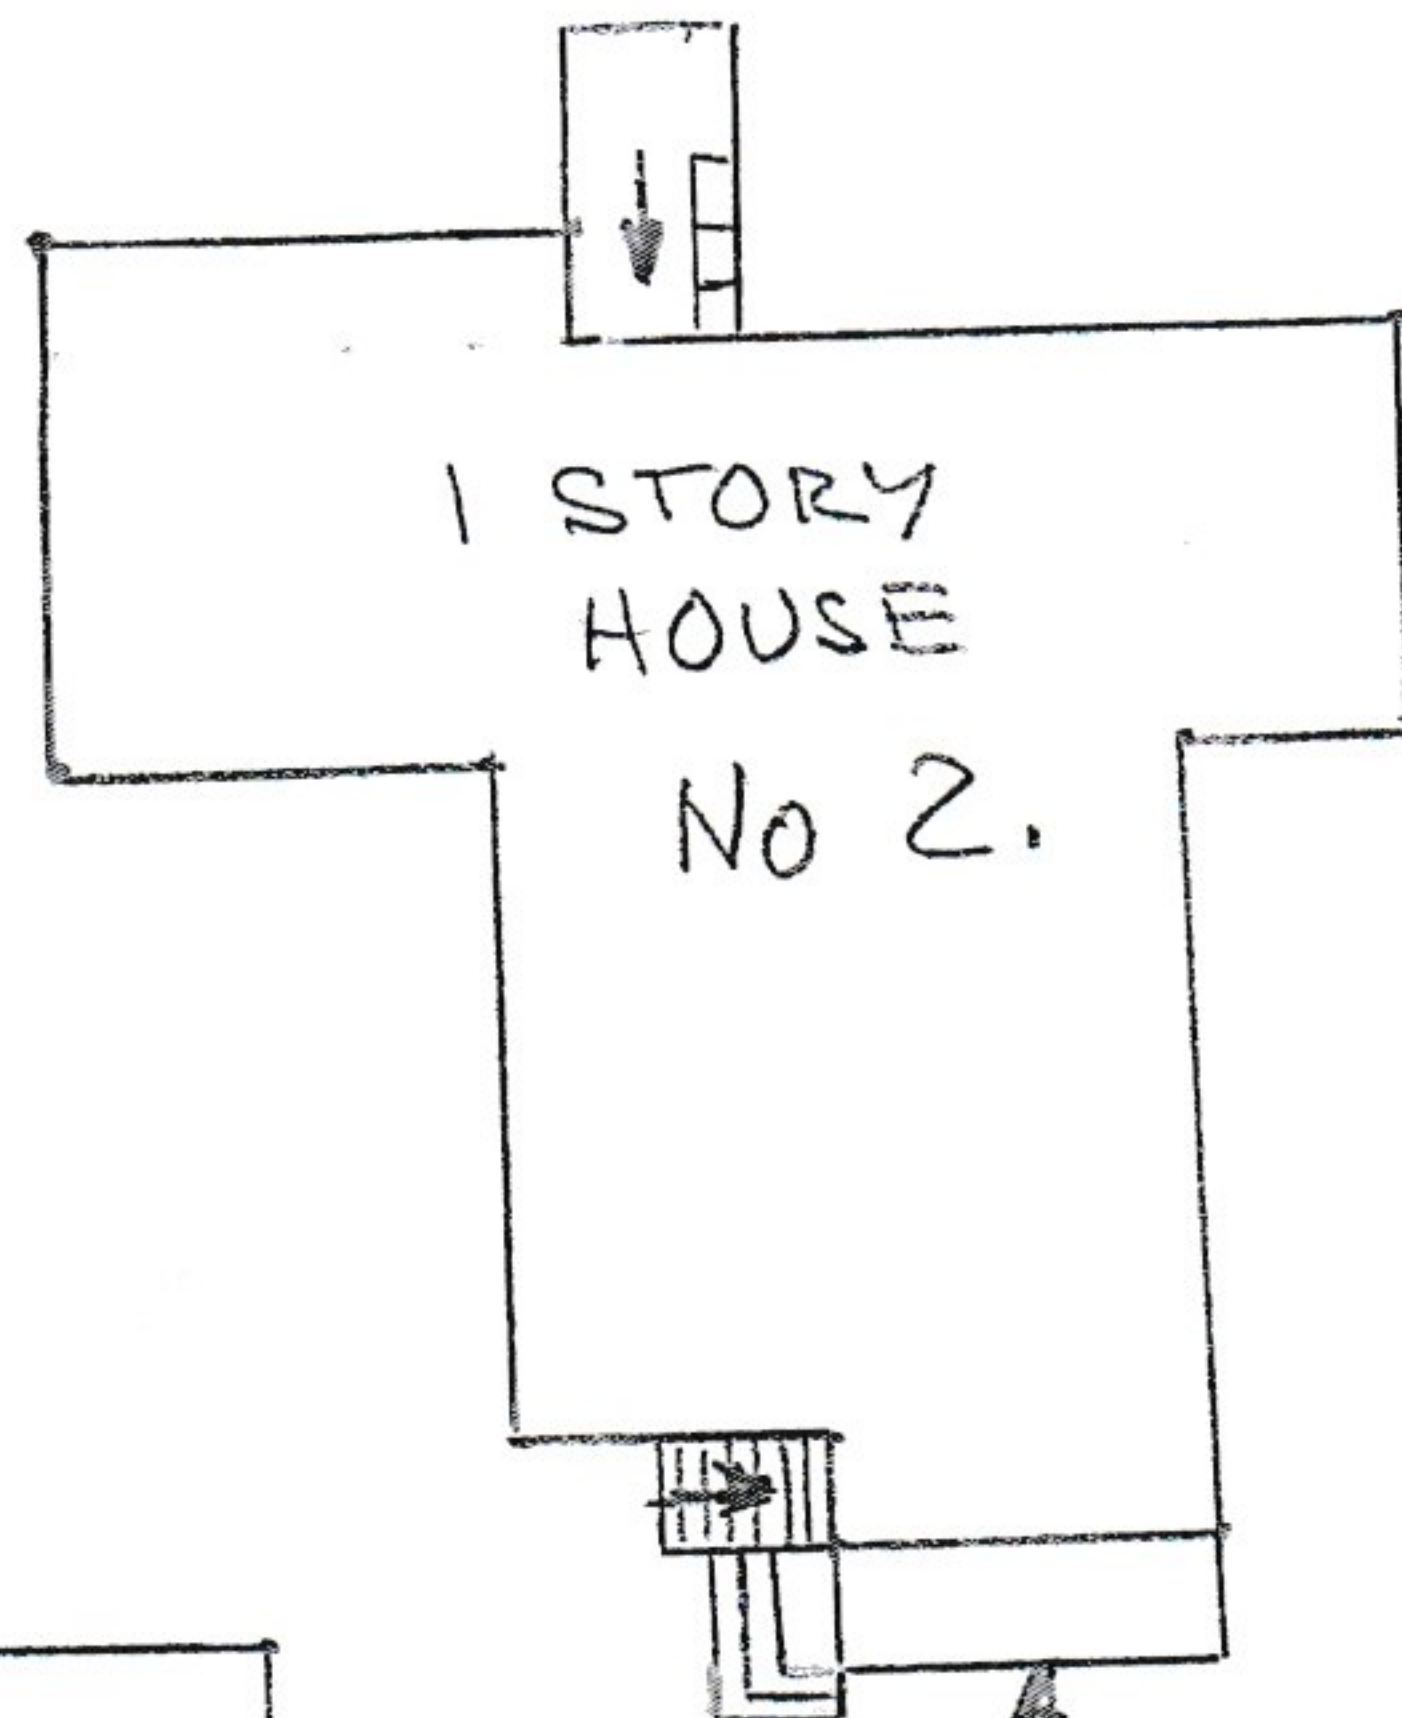

167.18'

LOT 3 = 24071 S.F. ±

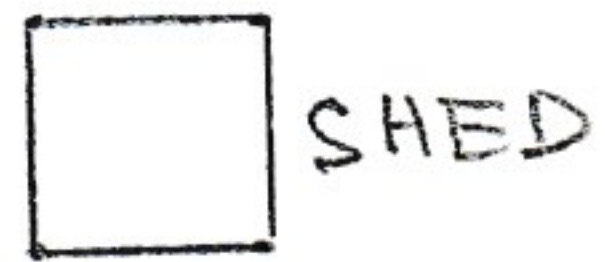



103.21'

166.35'

31.77'

68' ±

ENCLOSE ENTRANCE OVER EXISTING OPEN STEPS AND PLATFORM

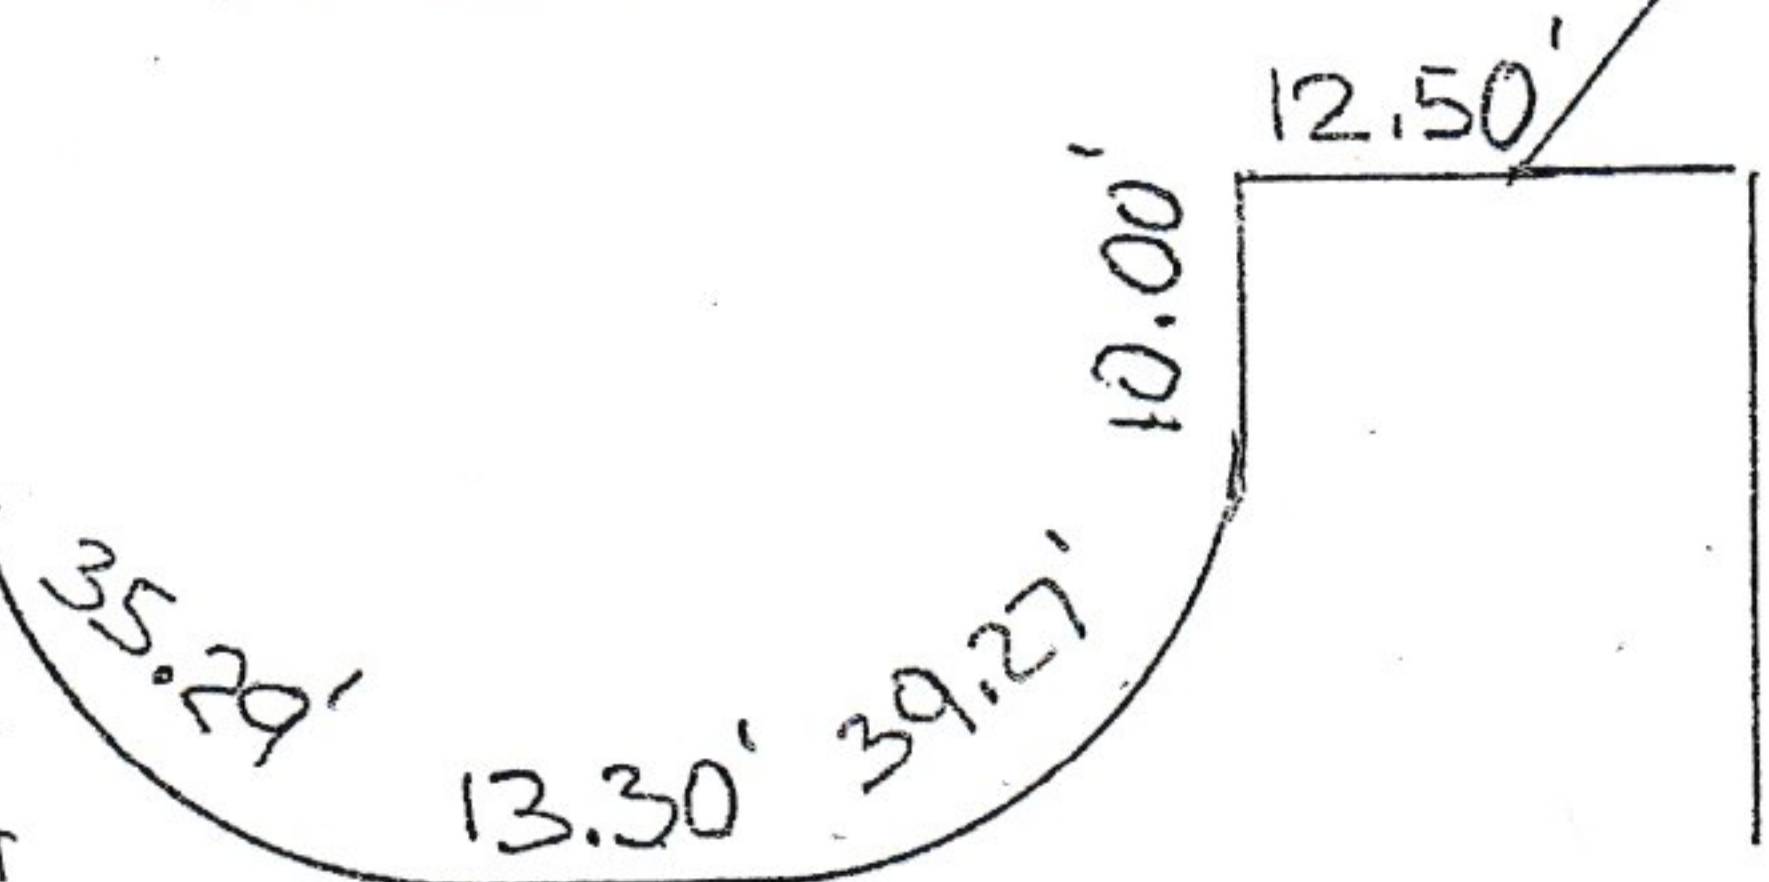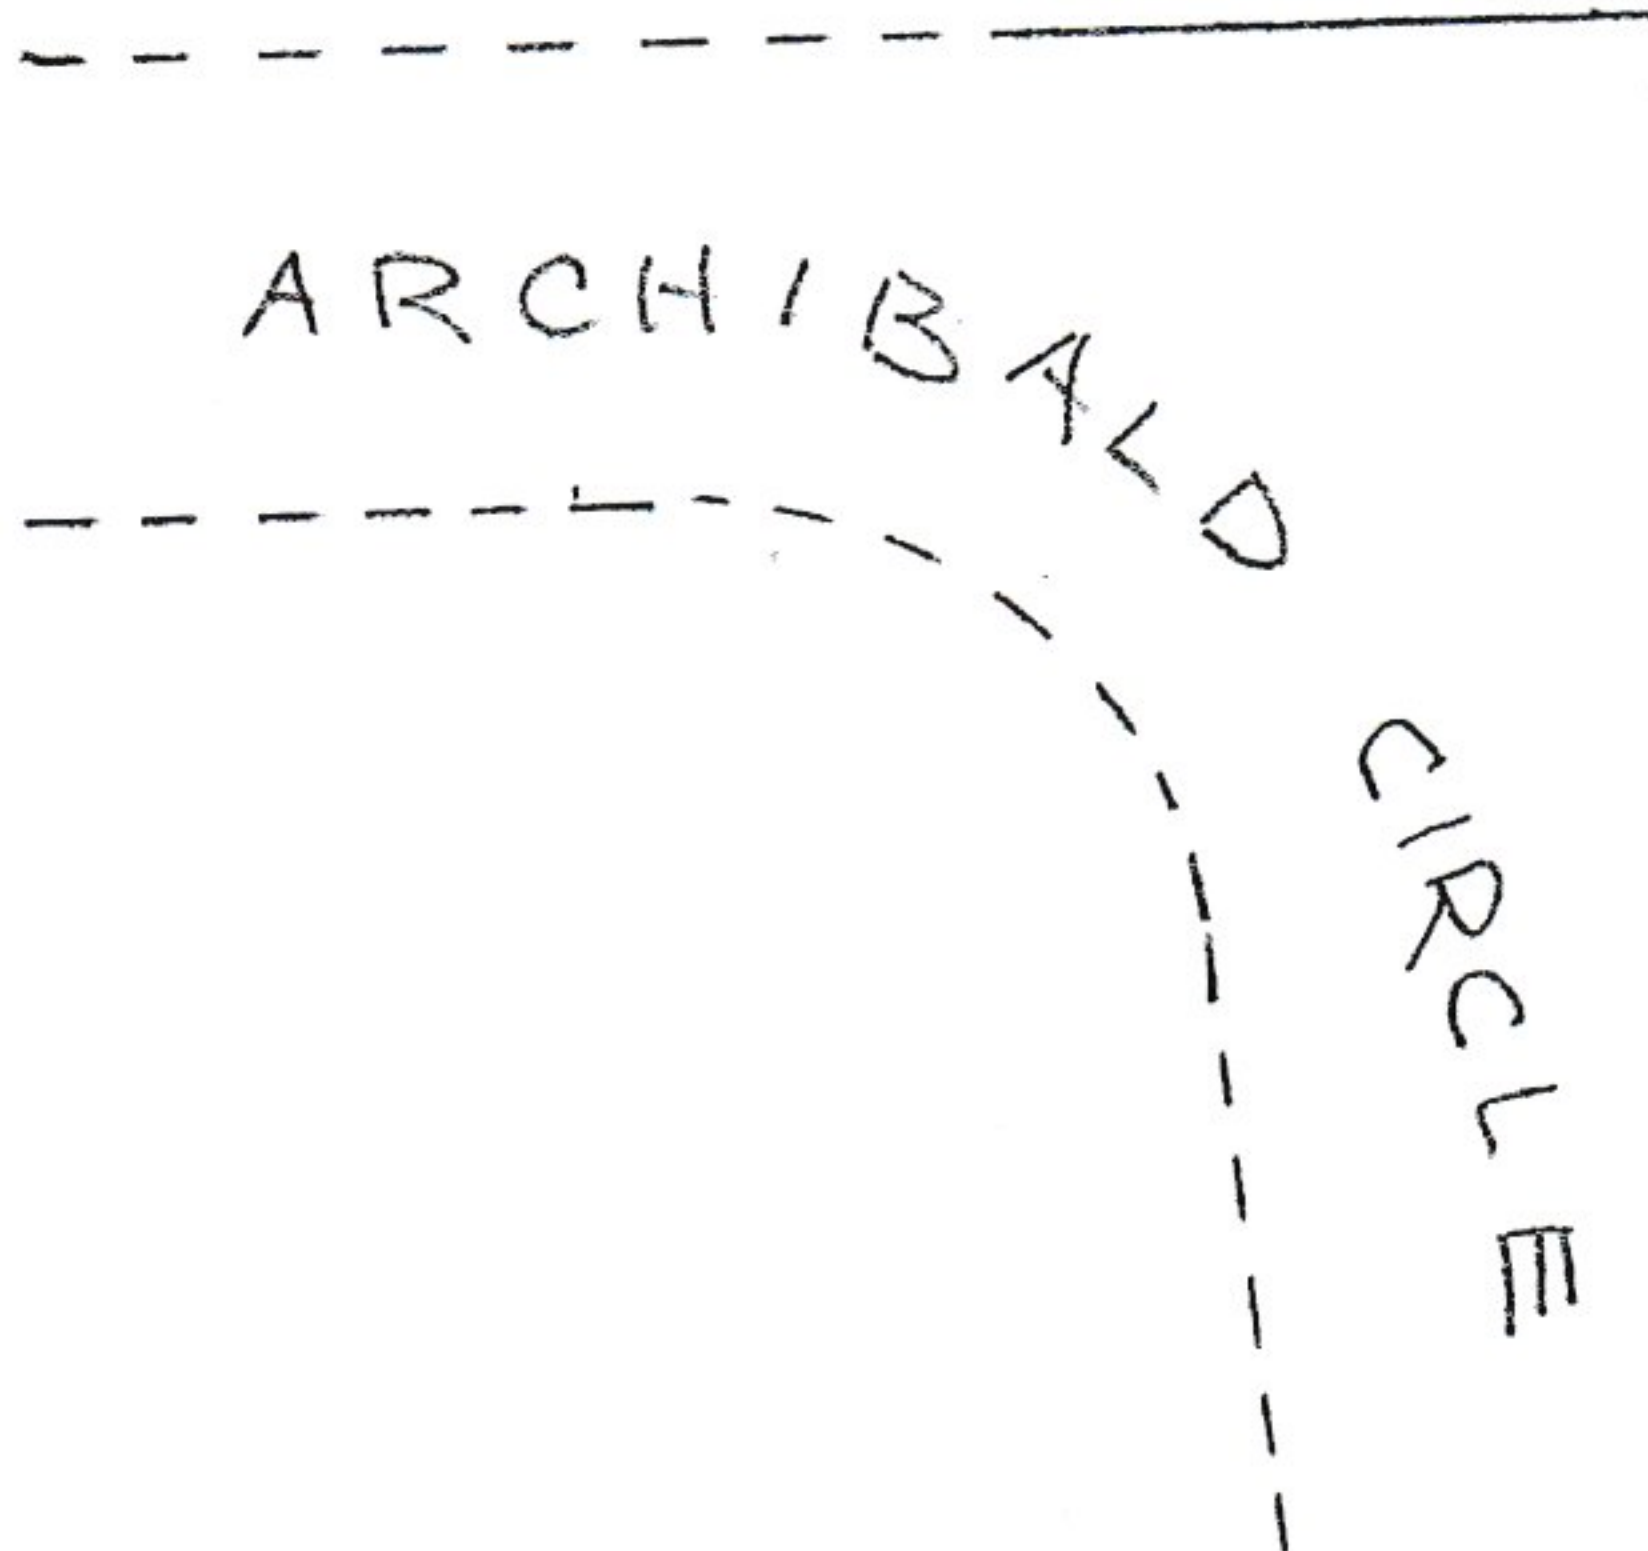

PLOT PLAN

CHARLES D. & NANCY C. BIZILJ